


Villa 6

Pianta piano terra, piano primo e interrato



1 Soggiorno-cucina	46,54	m ²
2 Disimpegno	1,52	m ²
3 Camera	17,54	m ²
4 Bagno	5,98	m ²
5 Camera	9,25	m ²
6 Bagno	3,27	m ²
7 Camera	15,65	m ²
8 Piscina e sundeck	51,00	m ²
9 Autorimessa	103,74	m ²
10 Cantina	9,30	m ²
11 Bagno	6,71	m ²
12 Camera	11,70	m ²
13 Vano tecnico	7,41	m ²
14 Ripostiglio	12,89	m ²
Aree esterne PT	109,70	m ²
Aree esterne P1	150,30	m ²
Giardino	1235,90	m ²

Superficie commerciale 456,90 m²

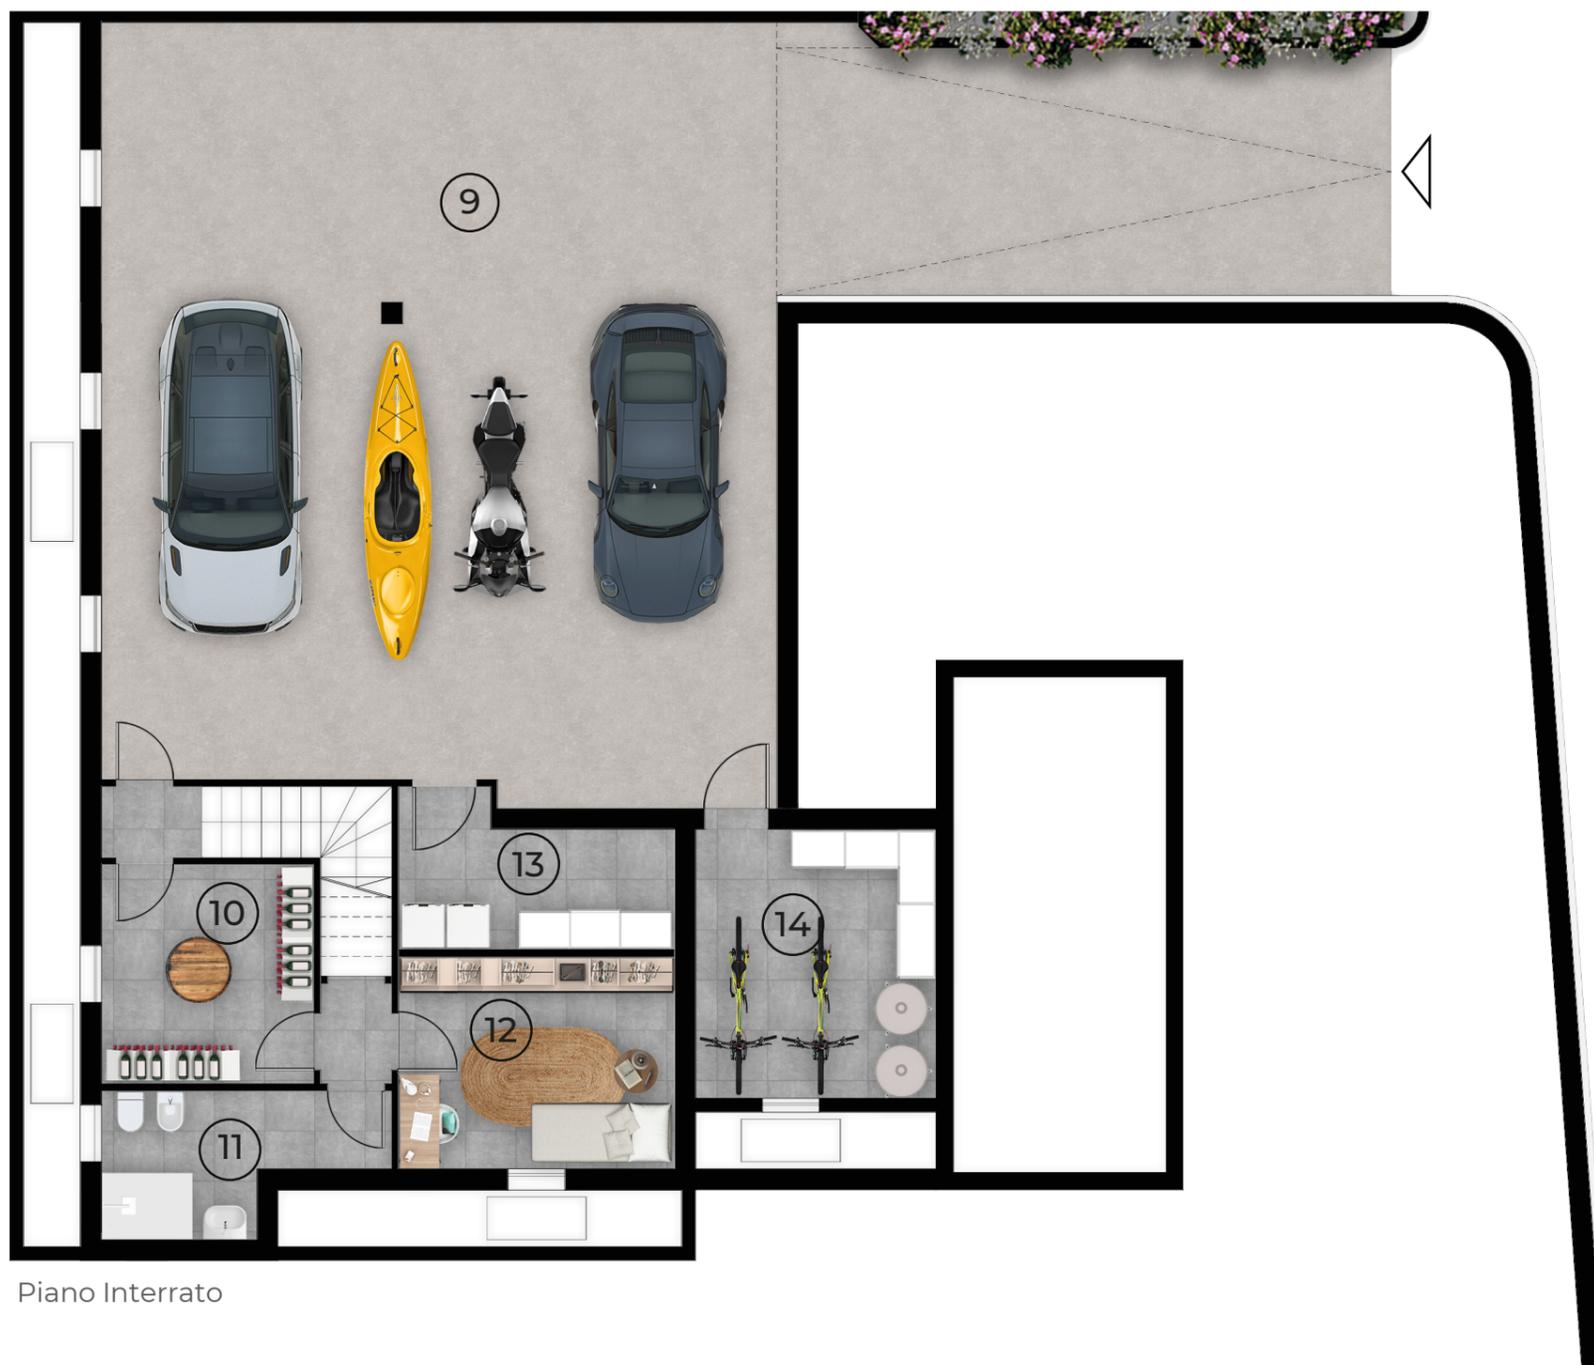

Piano Interrato





Piano Terra



Piano Primo

Scala 1:100

